


# MAGNUM 4448PAE DUAL INVERTERS WITH 2 CLASSIC 150'S

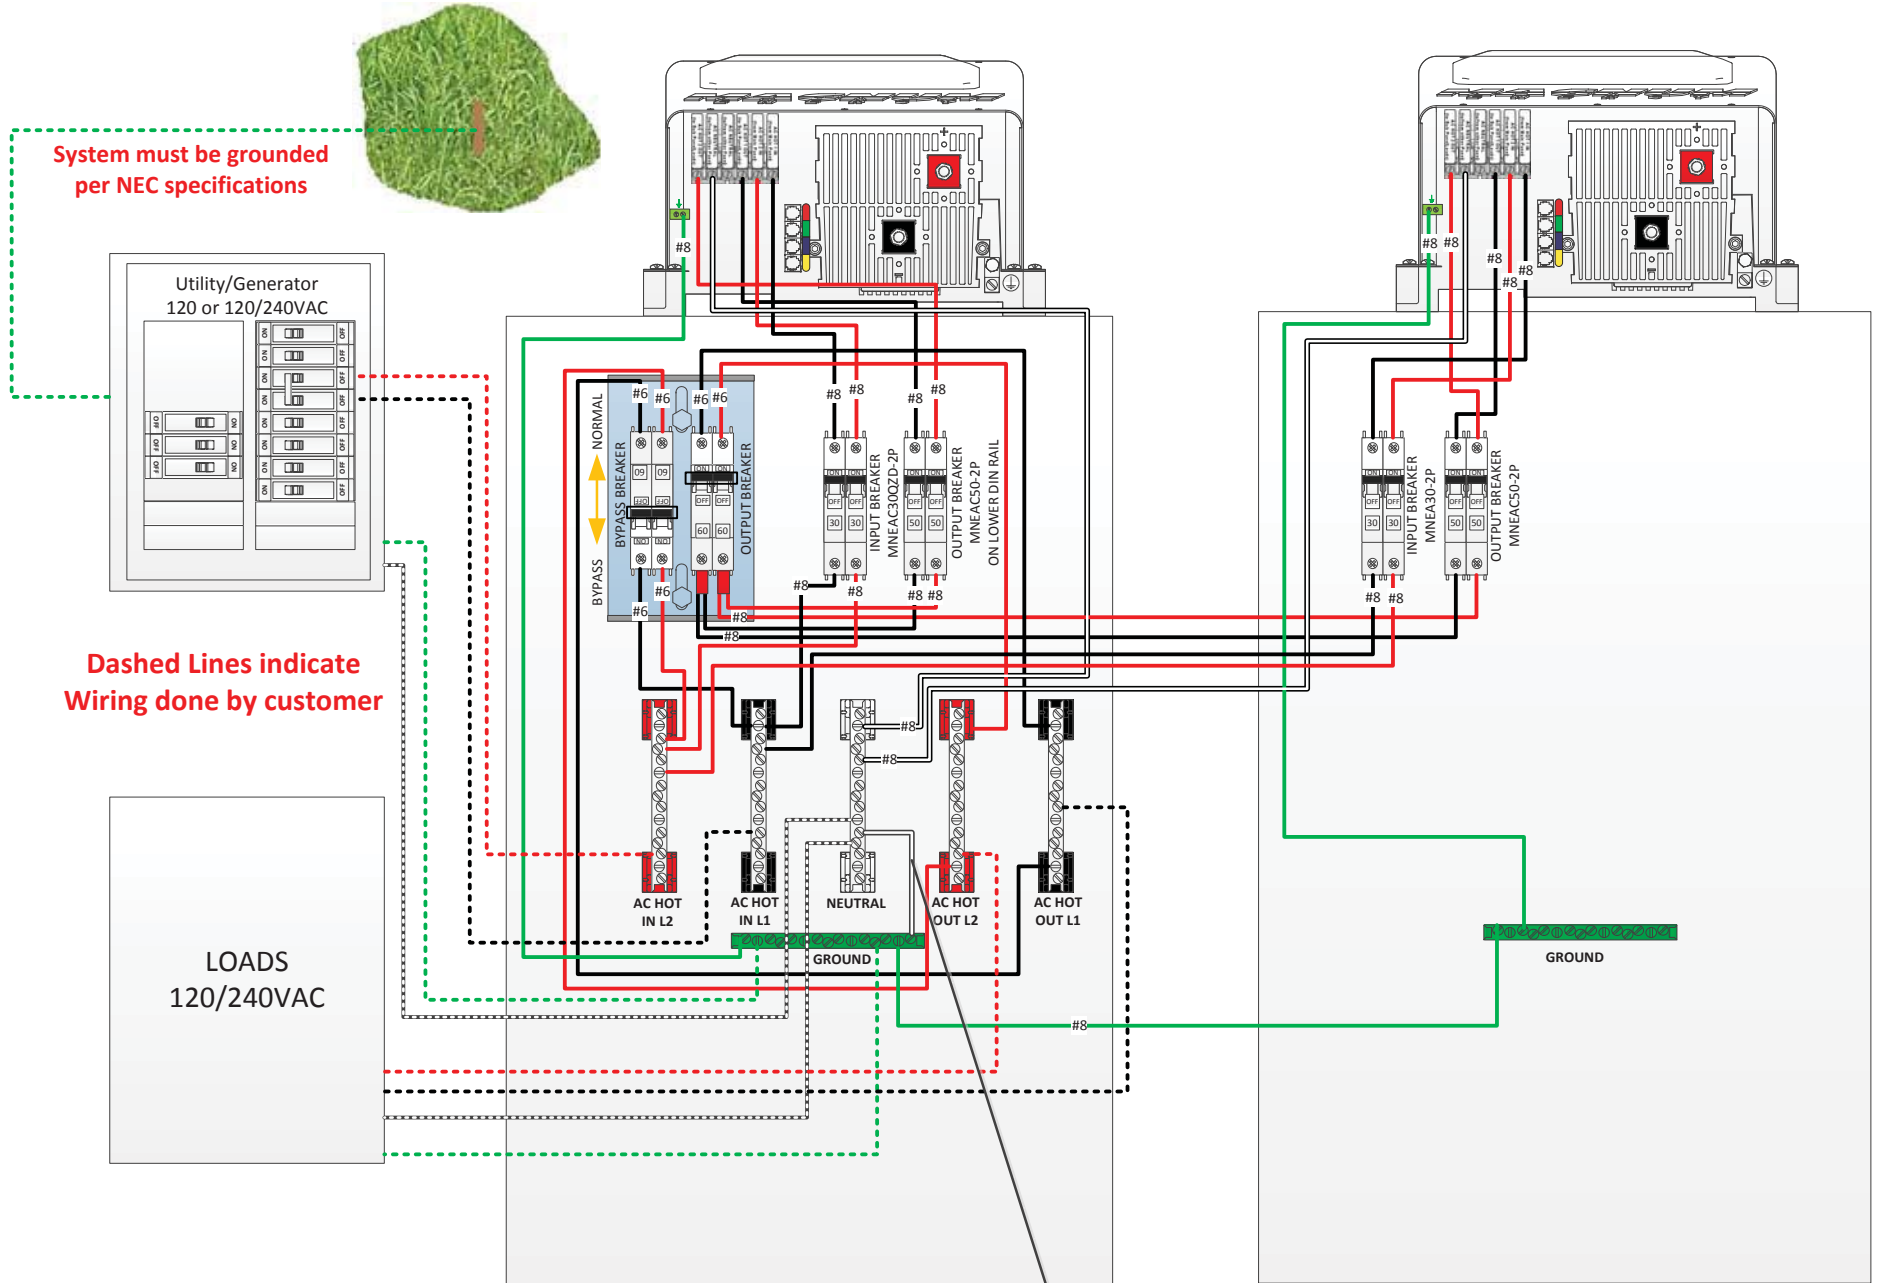



Customer should remove this wire if this is a grid connected home or if the AC neutral to ground bond is already made in the electrical system. If you are unsure please consult with your electrician.

MASTER


SLAVE

DC Wiring done by  
MidNite Solar  
Dashed Lines  
indicates Field wiring  
done by Customer

PV Array 1

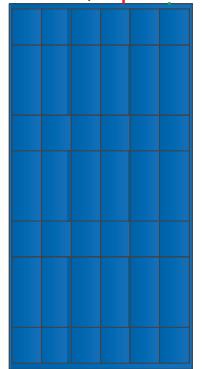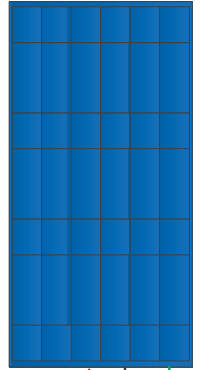

PV Array 2

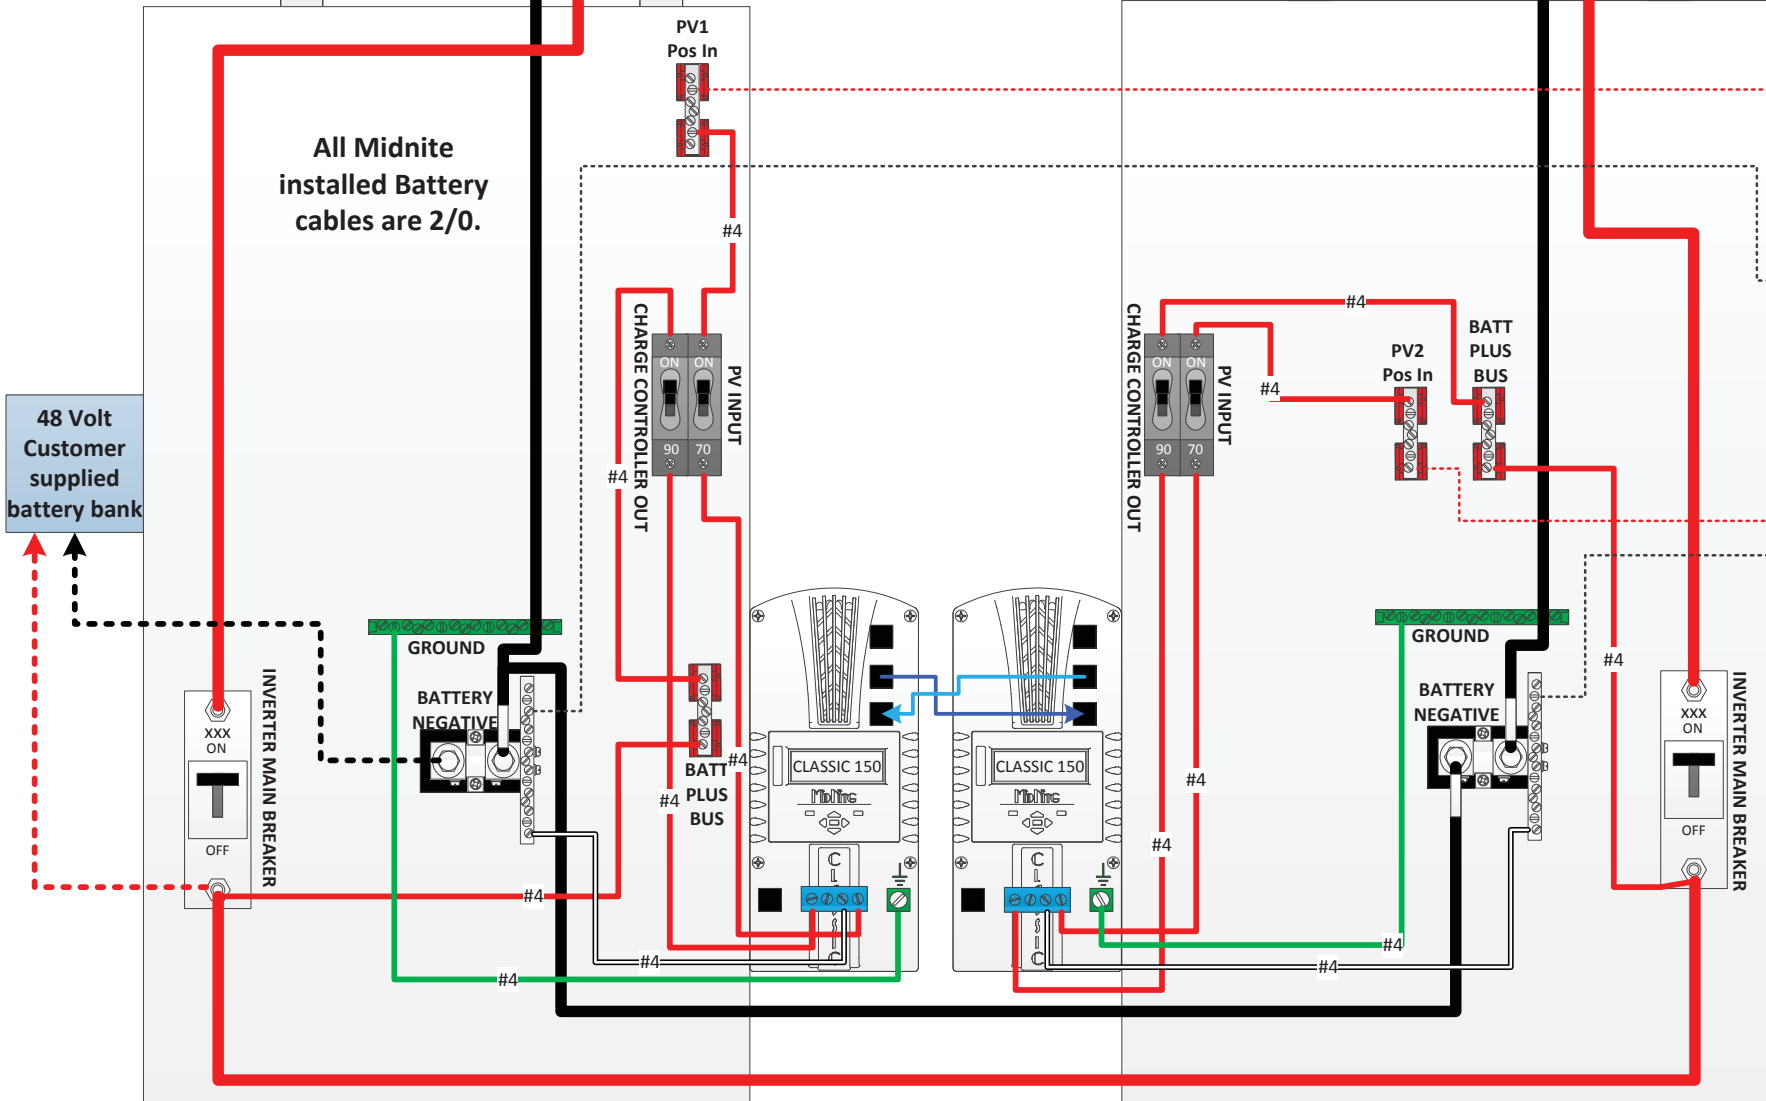

# Communications cabling, BTS Cables, Surge Protection ETC

